



HARTEL REALTY

Strategic Real Estate Services

FOR LEASE - \$1,595/mo.

1,215 +/- SF Office Suite

Unit # 102

210 Winter Street, Weymouth, MA



- Established Commercial Location
- Convenient to Routes 3, 53 and 18
- Prominent Visibility, High Traffic Area

HARTEL REALTY

230 Jones Road, Unit 6, Falmouth, MA 02540

Main: (508) 444-0172 ♦ Cell: (617) 256-3169 ♦ Fax: (508) 548-2995

email: greg@hartelrealty.com

www.hartelrealty.com



HARTEL REALTY

Strategic Real Estate Services

Executive Summary

Property Address: 210 Winter Street, Weymouth, MA

Unit # 102

Property type: Office Suite

Rent: \$1,595/mo.

Lease Type: Gross (includes electric)

Date Available: Immediate

Unit Size: 1,215 +/- SF

HARTEL REALTY

230 Jones Road, Unit 6, Falmouth, MA 02540

Main: (508) 444-0172 ♦ Cell: (617) 256-3169 ♦ Fax: (508) 548-2995

email: greg@hartelrealty.com

www.hartelrealty.com



HARTEL REALTY

Strategic Real Estate Services

Detailed Summary

Total Room Count in Suite	4
Private or Common Bathrooms	Common
Floor Levels	First Floor
Parking Reserved for Unit	Ample Public
Town Sewer or Private Septic	Town
Town Water or Well	Town
Kitchen	None
Electric	Included
Air Conditioning	Yes
Sprinklers	Yes
Elevators	Yes

HARTEL REALTY

230 Jones Road, Unit 6, Falmouth, MA 02540

Main: (508) 444-0172 ♦ Cell: (617) 256-3169 ♦ Fax: (508) 548-2995

email: greg@hartelrealty.com

www.hartelrealty.com



HARTEL REALTY

Strategic Real Estate Services

Property Description

General Site Overview:

Weymouth is located seventeen miles south of downtown Boston, and was named after a town in Dorset, England. Convenient by car and public transportation, Weymouth is the second oldest town in Massachusetts, settled in 1622 and incorporated in 1635. Birthplace to Abigail Adams, wife of President John Adams and mother to President John Quincy Adams. Shoemaking was the main industry in Weymouth for two centuries and now the town serves as a pleasant suburb of Boston and home to South Shore Hospital.

Building Description:

Built in the 1980s, 210 Winter Street is strategically situated at the intersection of Winter Street and Middle Street yet only one mile from Route 3. The building tenants consist mostly of medical practitioners, attorneys and other professionals.

Unit Details:

Suite 102 is a sun filled unit with four rooms. Formerly utilized by a training facility, the 1,215 +/- square foot unit offers many windows, ample parking, and presents potential to the right tenant.

HARTEL REALTY

230 Jones Road, Unit 6, Falmouth, MA 02540

Main: (508) 444-0172 ♦ Cell: (617) 256-3169 ♦ Fax: (508) 548-2995

email: greg@hartelrealty.com


www.hartelrealty.com



HARTEL REALTY

Strategic Real Estate Services

Area Map

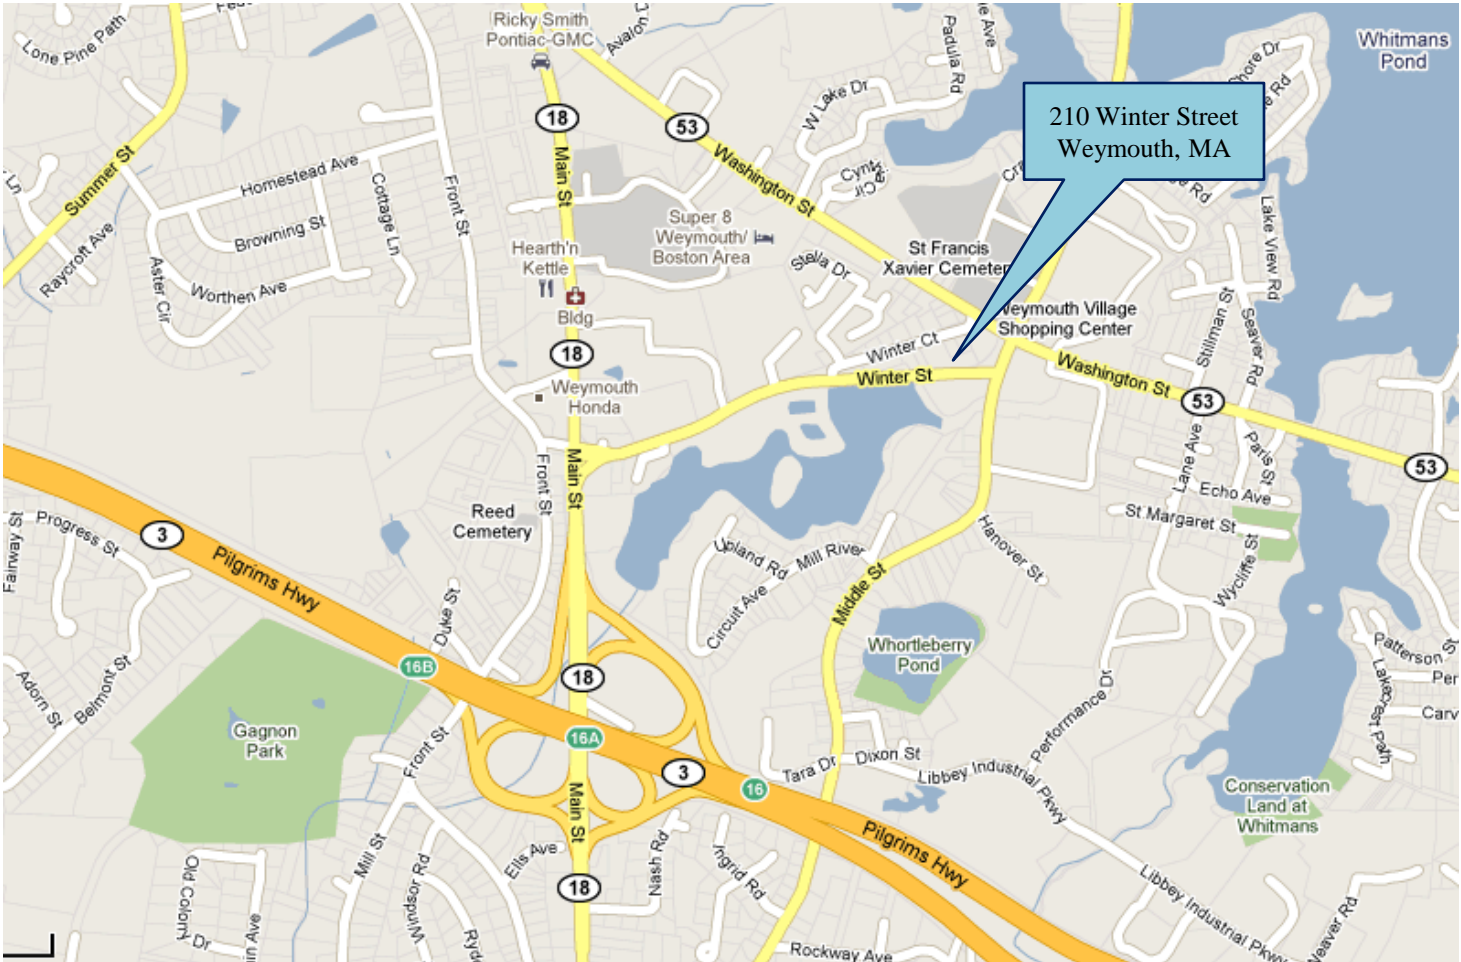

HARTEL REALTY

230 Jones Road, Unit 6, Falmouth, MA 02540

Main: (508) 444-0172 ♦ Cell: (617) 256-3169 ♦ Fax: (508) 548-2995

email: greg@hartelrealty.com


www.hartelrealty.com



HARTEL REALTY

Strategic Real Estate Services

Aerial View

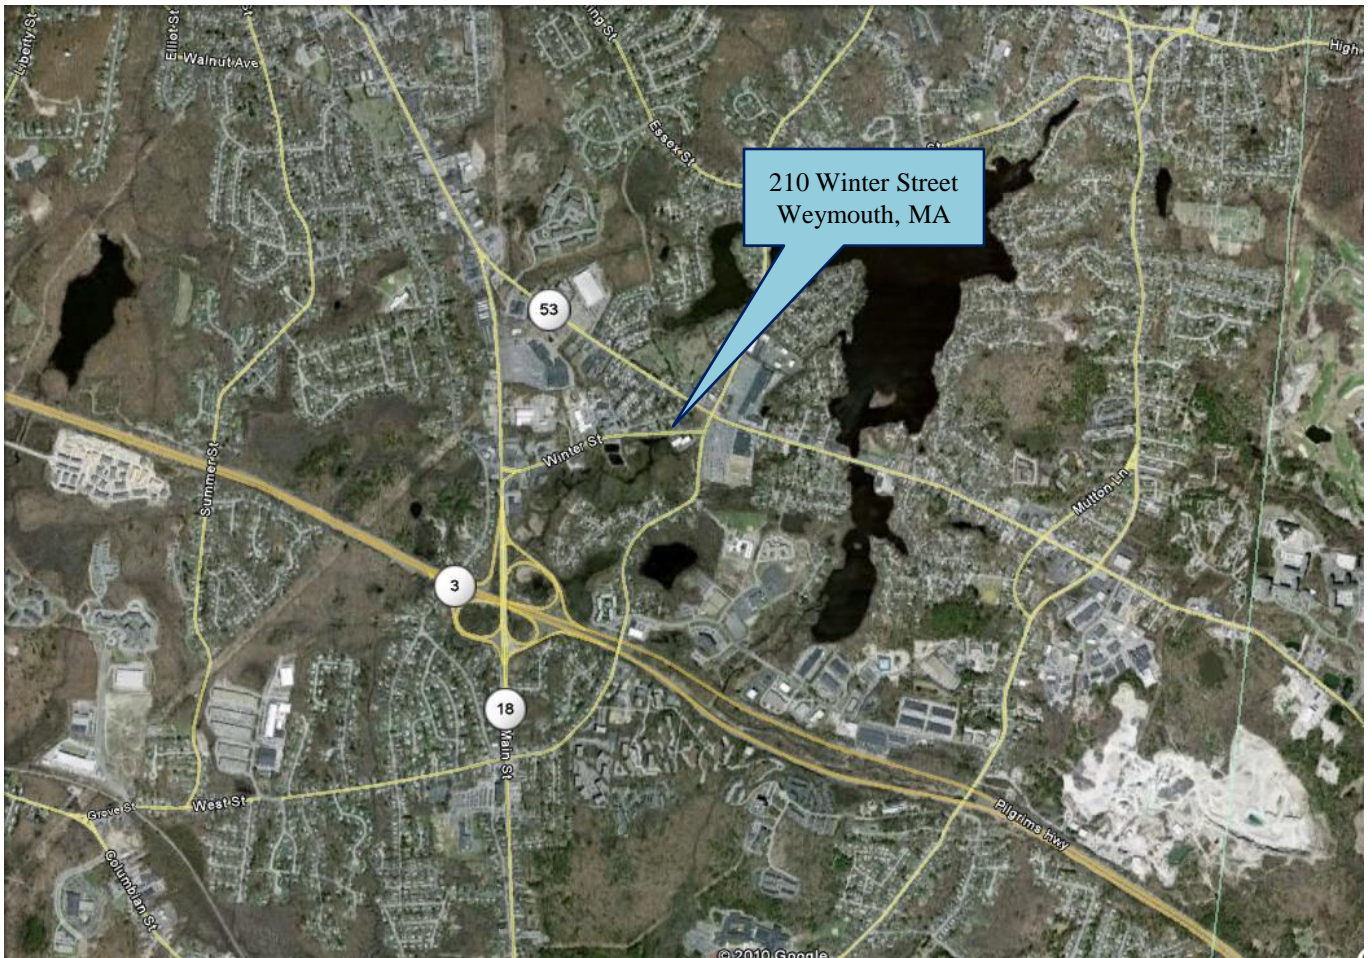

HARTEL REALTY

230 Jones Road, Unit 6, Falmouth, MA 02540

Main: (508) 444-0172 ♦ Cell: (617) 256-3169 ♦ Fax: (508) 548-2995

email: greg@hartelrealty.com

www.hartelrealty.com



HARTEL REALTY

Strategic Real Estate Services

Photos



HARTEL REALTY
230 Jones Road, Unit 6, Falmouth, MA 02540
Main: (508) 444-0172 ♦ Cell: (617) 256-3169 ♦ Fax: (508) 548-2995
email: greg@hartelrealty.com
www.hartelrealty.com



HARTEL REALTY

Strategic Real Estate Services

Photos



HARTEL REALTY

230 Jones Road, Unit 6, Falmouth, MA 02540

Main: (508) 444-0172 ♦ Cell: (617) 256-3169 ♦ Fax: (508) 548-2995


email: greg@hartelrealty.com

www.hartelrealty.com



HARTEL REALTY

Strategic Real Estate Services

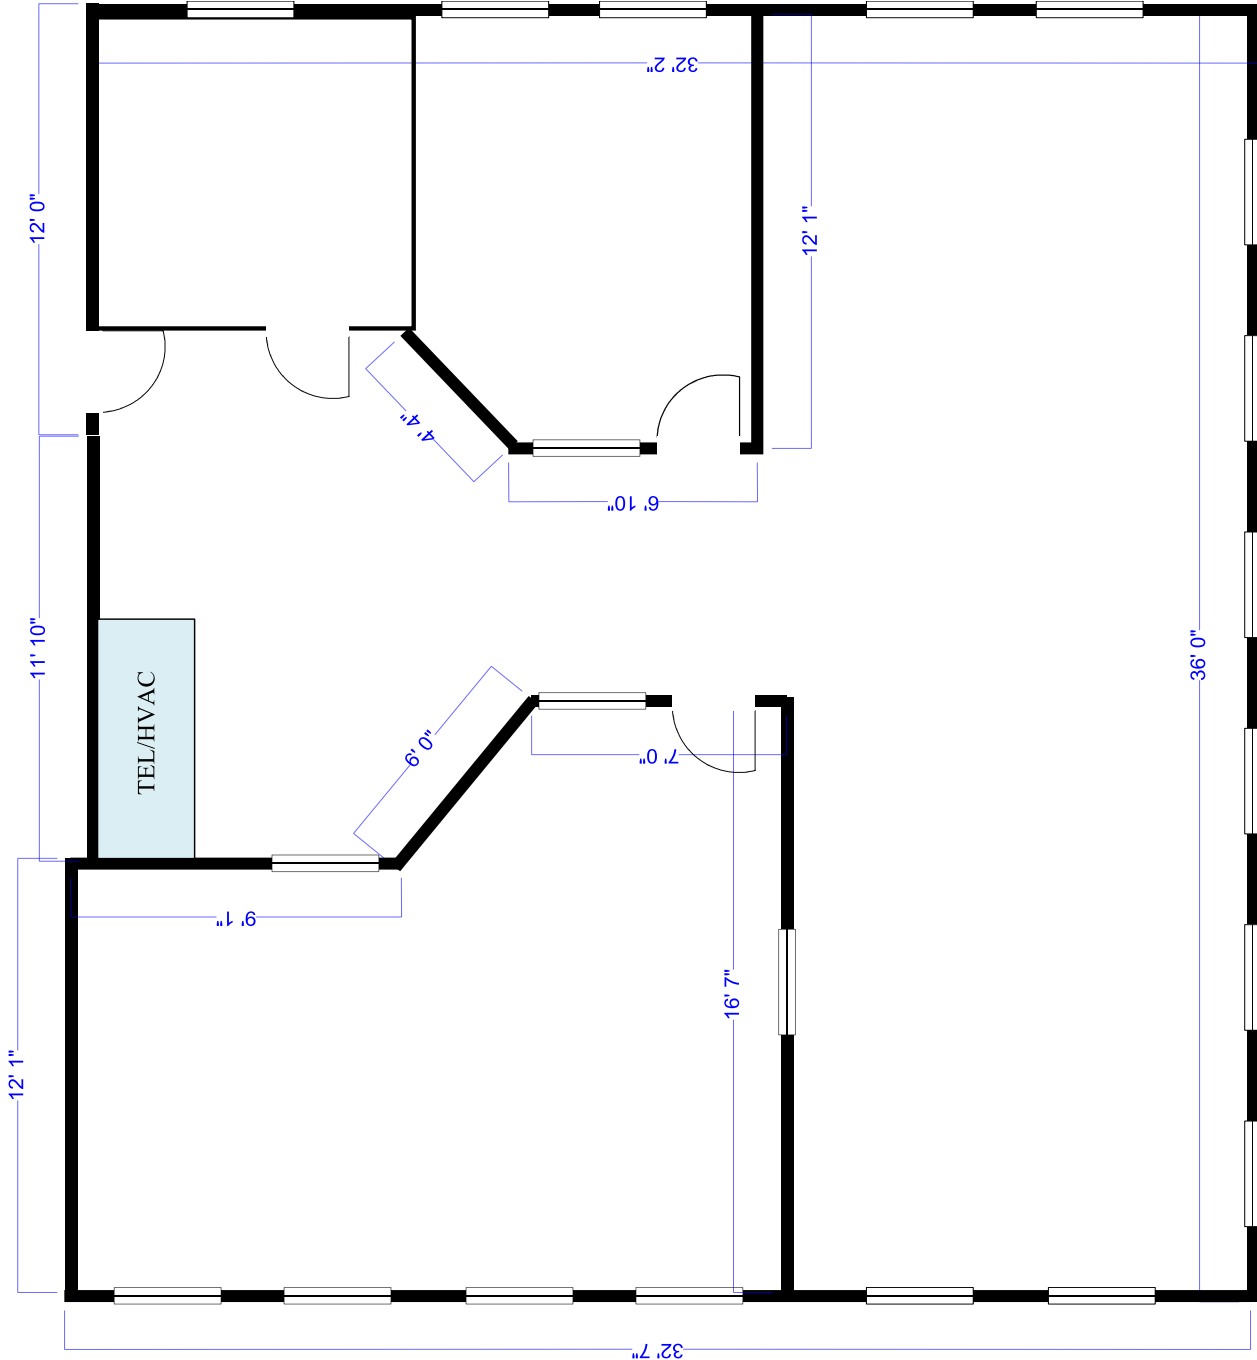

Floor Plan

Please note that measurements are approximate and provided for informational purposes only. Drawings are not to scale