

SUBDIVISION PLAN OF LAND
IN
FALMOUTH - MASS.
FOR
RALPH W. SWENSON ETUX
SCALE 1" = 50' NOV 10, 1970
JOHN A. DOYLE, R.L.S.



"I CERTIFY THAT THIS PLAN WAS MADE WITH LAND
COURT STANDARDS OF ACCURACY AND THAT THE PERMANENT
POINTS SHOWN DO EXIST ON THE GROUND."
11-10-70

[Signature]
PLANNING BOARD OF
FALMOUTH, MASS.


"At a meeting of the Falmouth Planning
Board held DECEMBER 11, 1970 was
voted:

"That the within plan is approved for
record under the provisions of Chapter
67A of the Acts of 1968."

[Signature]
Chairman

The undersigned, being the authorized agent of the Planning
Board of the Town of Falmouth, hereby certifies that
the approval of the plan has not been modified, amended
or rescinded, nor the plan changed.

26 August 1971 *[Signature]*
Date (Authorized Agent)
[Signature]

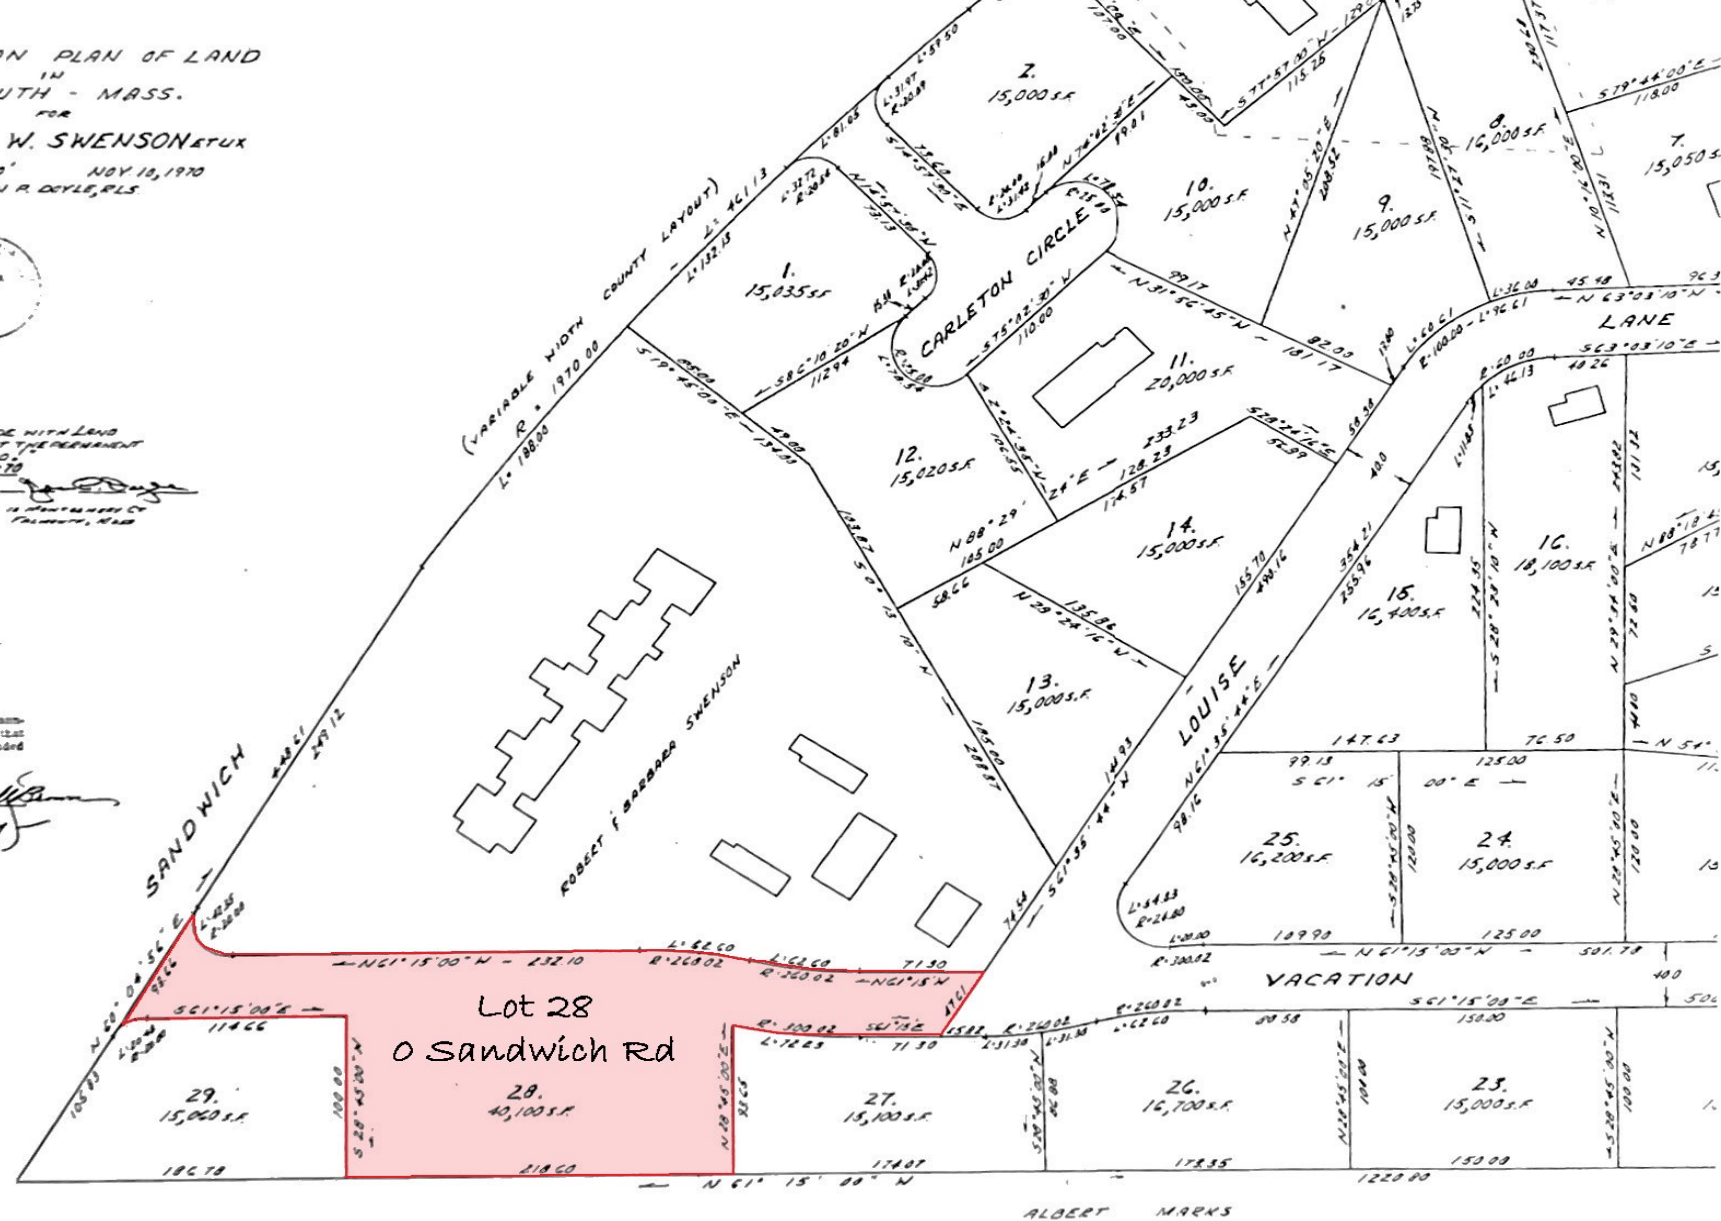

HARTEL COMMERCIAL REAL ESTATE
Falmouth

Residential Land
AGB Zoned
.93± Acre
Offered for \$225,000

0 Sandwich Road
Lot 28
E Falmouth, MA



HARTEL COMMERCIAL REAL ESTATE
Falmouth

Residential Land
AGB Zoned
.93± Acre
Offered for \$239,000

0 Sandwich Road
Lot 28
E Falmouth, MA




HARTEL COMMERCIAL REAL ESTATE

Strategic Real Estate Services

Property Details

- .93± Acre Residential Land
- Convenient Location on Sandwich Road
- Rare Opportunity for Residential Land in Falmouth
- Good Location for all Area Amenities
- Easy Access to Route 28 South and West
- AGB - Zoned - Agricultural B

Offered For Sale
\$225,000

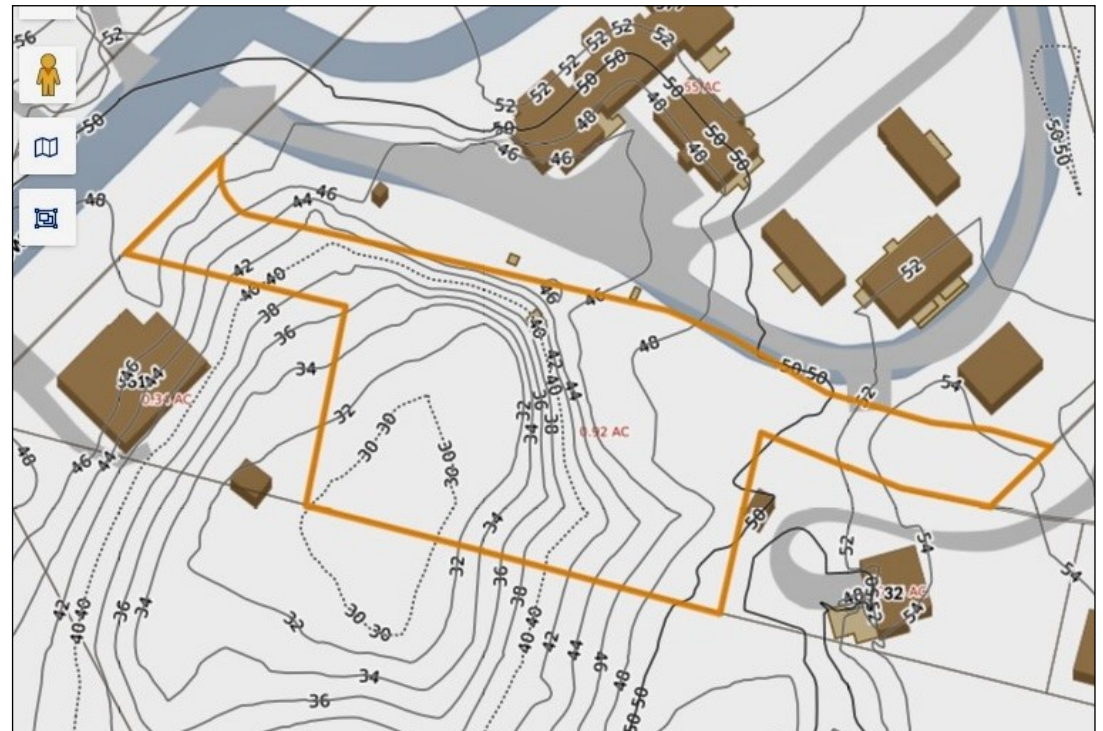

HARTEL COMMERCIAL REAL ESTATE

230 Jones Road
Suite 6
Falmouth MA 02540

Greg Hartel
617-256-3169
Greg@HartelRealty.com


Jody Shaw
508-566-3556
Jody@HartelRealty.com

Main Office
508-444-0172
www.HartelRealty.com



HARTEL COMMERCIAL REAL ESTATE

Strategic Real Estate Services

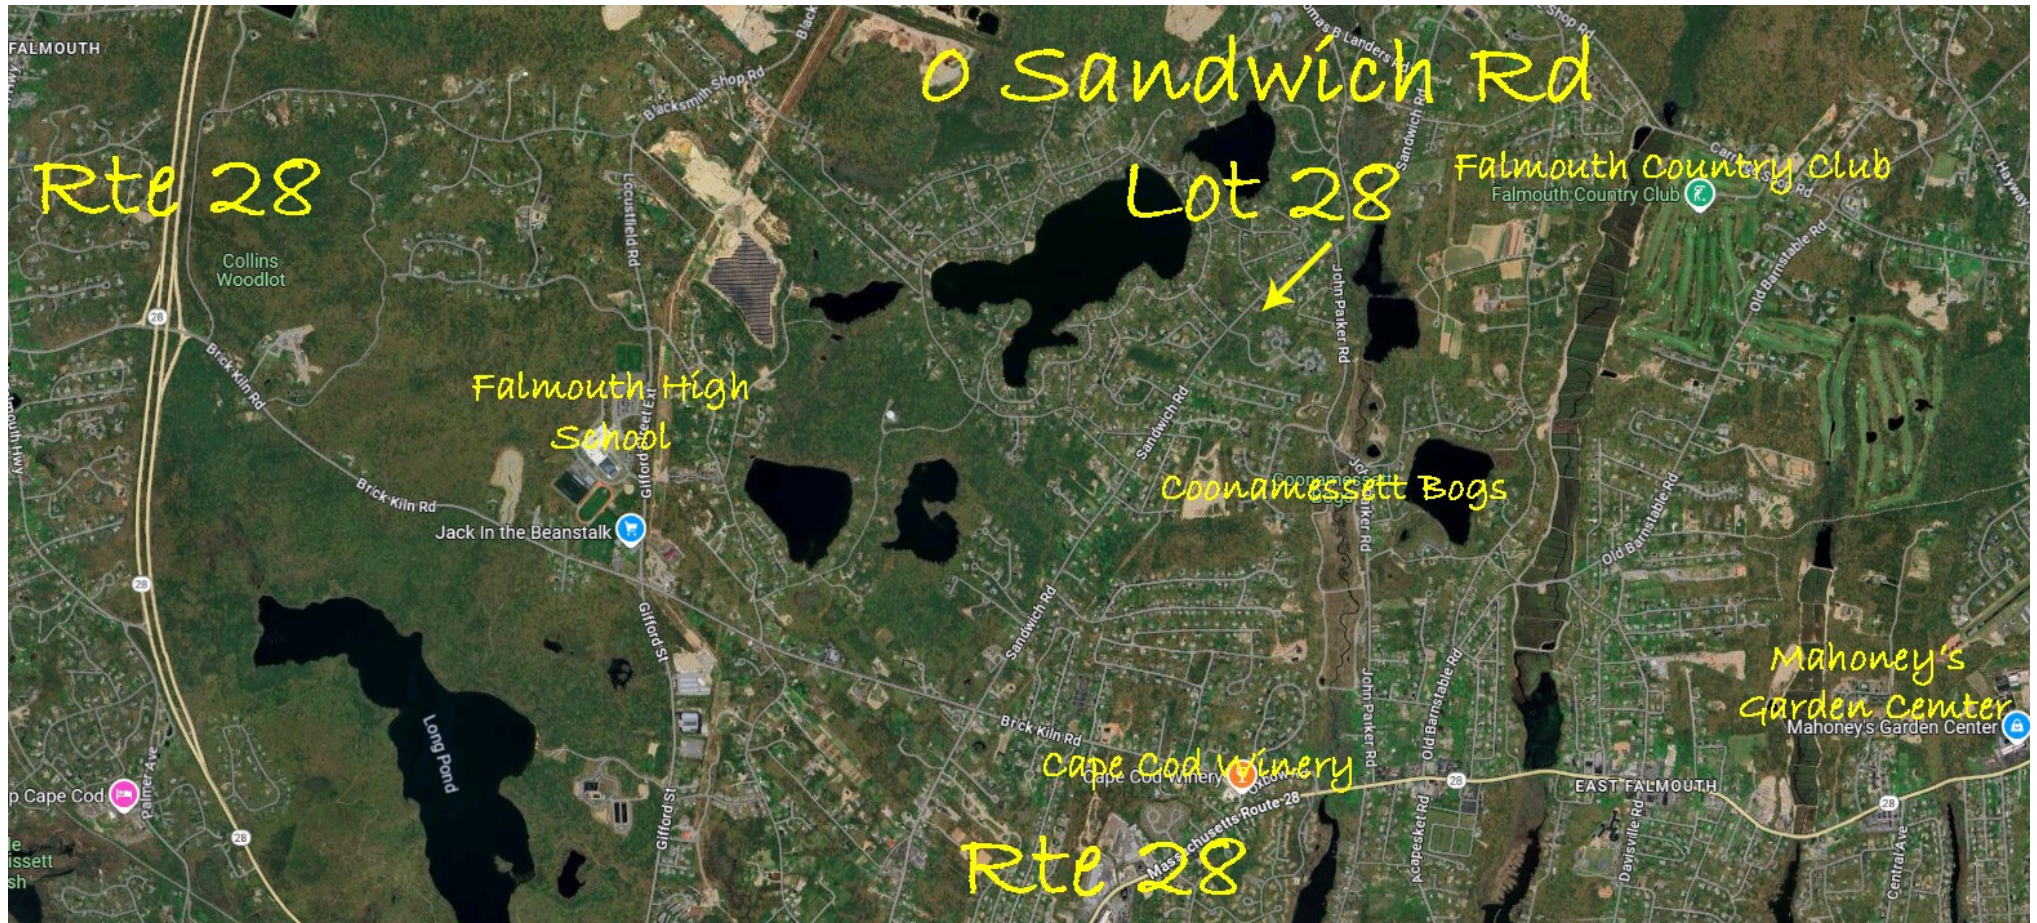

Neighborhood



HARTEL COMMERCIAL REAL ESTATE

230 Jones Road
Suite 6
Falmouth MA 02540

Greg Hartel
617-256-3169
Greg@HartelRealty.com

Jody Shaw
508-566-3556
Jody@HartelRealty.com

Main Office
508-444-0172
www.HartelRealty.com



HARTEL COMMERCIAL REAL ESTATE

Strategic Real Estate Services



Satellite



HARTEL COMMERCIAL REAL ESTATE

230 Jones Road
Suite 6
Falmouth MA 02540

Greg Hartel
617-256-3169
Greg@HartelRealty.com

Jody Shaw
508-566-3556
Jody@HartelRealty.com

Main Office
508-444-0172
www.HartelRealty.com

Assessor Map



Zoning Map



